

# 教堂修建最新彙報

2020年7月26日

## 第一階段: 第一部分幾乎完成

正如您在教堂所看到的,第一階段的修建工程正在進行中。這包括在教堂周邊設立圍欄(將近完成),修建停車場入口(完成),重整舊堂內部結構(完成),裝修舊堂(進行中),美化景觀(將近完成),修建遊樂場地(進行中,本周開始)和在副堂安裝空調(完成)。好消息,所有這些工程花費(\$405,000)都已經由教會的工程基金支付了。

感謝您的慷慨奉獻,齊心協力支持活力聖公會基礎設施建設,幫助發展教會每周的聚會和事工!

## 第一階段: 第二部分開始

第一階段剩下的工作包括修建新的廁所、在主日學房間旁邊修建殘疾人士通道,以及為停車場地面密封。為停車場地面密封意味著要安裝一個蓄雨水池。這三個項目的預算如下:

**修建廁所和殘疾人士通道: \$170,000**

**為停車場地面密封: \$80,000**

**安裝雨水蓄水池: \$110,000**

目前可用資金: \$84,000 (免稅捐款 tax deductible donation)

我們需要另有相應的\$276,000 非免稅捐款(non-tax deductible donation),以使用以上的免稅捐款,來完成第一階段剩下的工程。

我們請求您繼續為著這個目標慷慨奉獻,使工程得以繼續。

## 第二階段: 禮堂、辦公室、廚房、廁所和會議室

第二階段的預計花費金額很大!

**預計花費總額: \$4,000,000**

接下來,教會需要向潛在的貸款供應人表明,教會的工程基金有定期收到捐款,才能為第二階段的工程申請貸款。所以,請求大家考慮可以怎樣為教會第二階段的修建工程奉獻,並開始考慮能夠定期奉獻的數額。

請繼續為工程得以繼續禱告。當下的修建工作已使教會場地有了驚人的變化。在封鎖期間能夠做這麼多,實在是神賜的祝福。我們知道,神在人所有的計劃上掌權。所以,請繼續禱告,求神幫助我們跟隨祂的引領,相信祂的時間,為著祂國度的緣故,祂必成就接下來的一切工作。

此致

敬禮!

施博睿 Bruce Stanley

主任牧師

Chris Stretton, Mike Lum and Trevor Strickland。

教會理事們

David Mayes

建築和項目總管。

ST PHILIP'S EASTWOOD ANGLICAN CHURCH

# NEW AUDITORIUM & ADMINISTRATION






David Mayes B Arch FRAIA Architect Reg No. 3190  
 James Buckman B Arch Architect Reg No. 9835

## NEW AUDITORIUM & ADMINISTRATION

ST PHILIP'S EASTWOOD ANGLICAN CHURCH

## 3D VIEW FROM NORTH-WEST

Project number	1608	<b>DA130 C</b>
Date	21 August 2017	
Drawn by	James Buckman	
Checked by	David Mayes	Scale

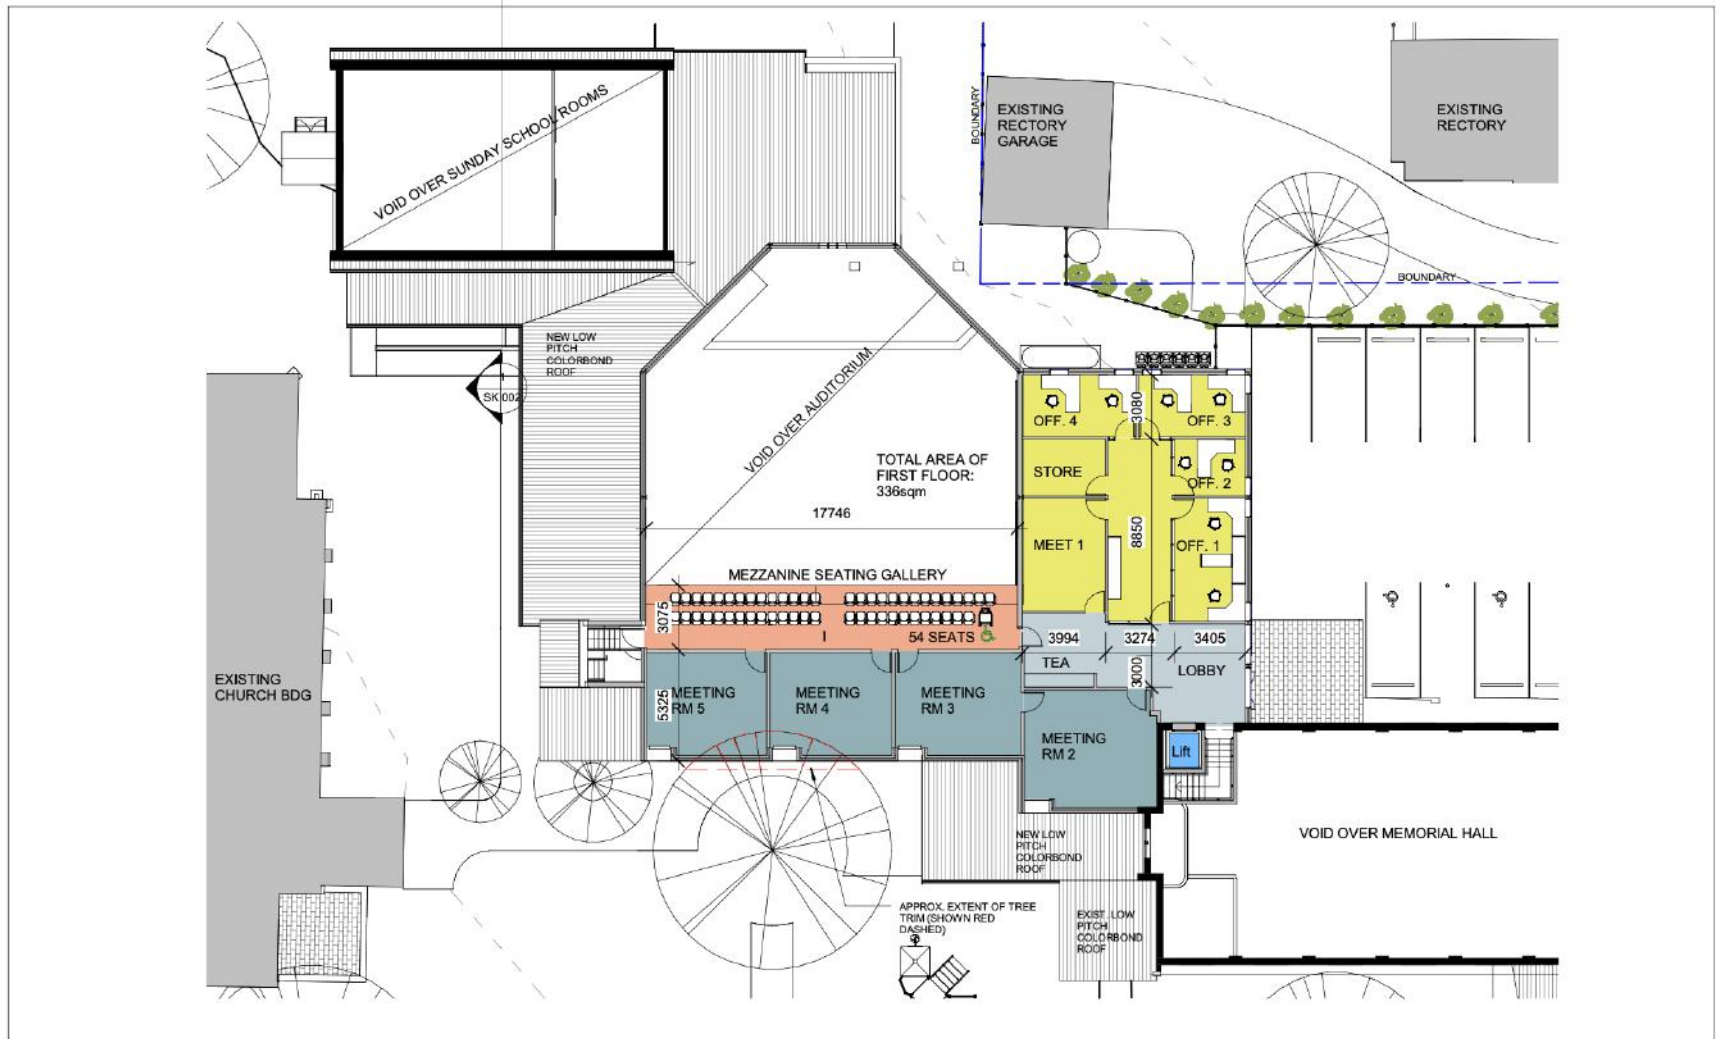

David Mayes B Arch FRAIA Architect Reg No. 3190  
James Buckman B Arch Architect Reg No. 9835


## NEW AUDITORIUM & ADMINISTRATION

ST PHILIP'S EASTWOOD ANGLICAN CHURCH



## FIRST FLOOR

Project number	1608	<b>DA104 C</b>
Date	21 August 2017	
Drawn by	James Buckman	
Checked by	David Mayes	
Scale	1:200	

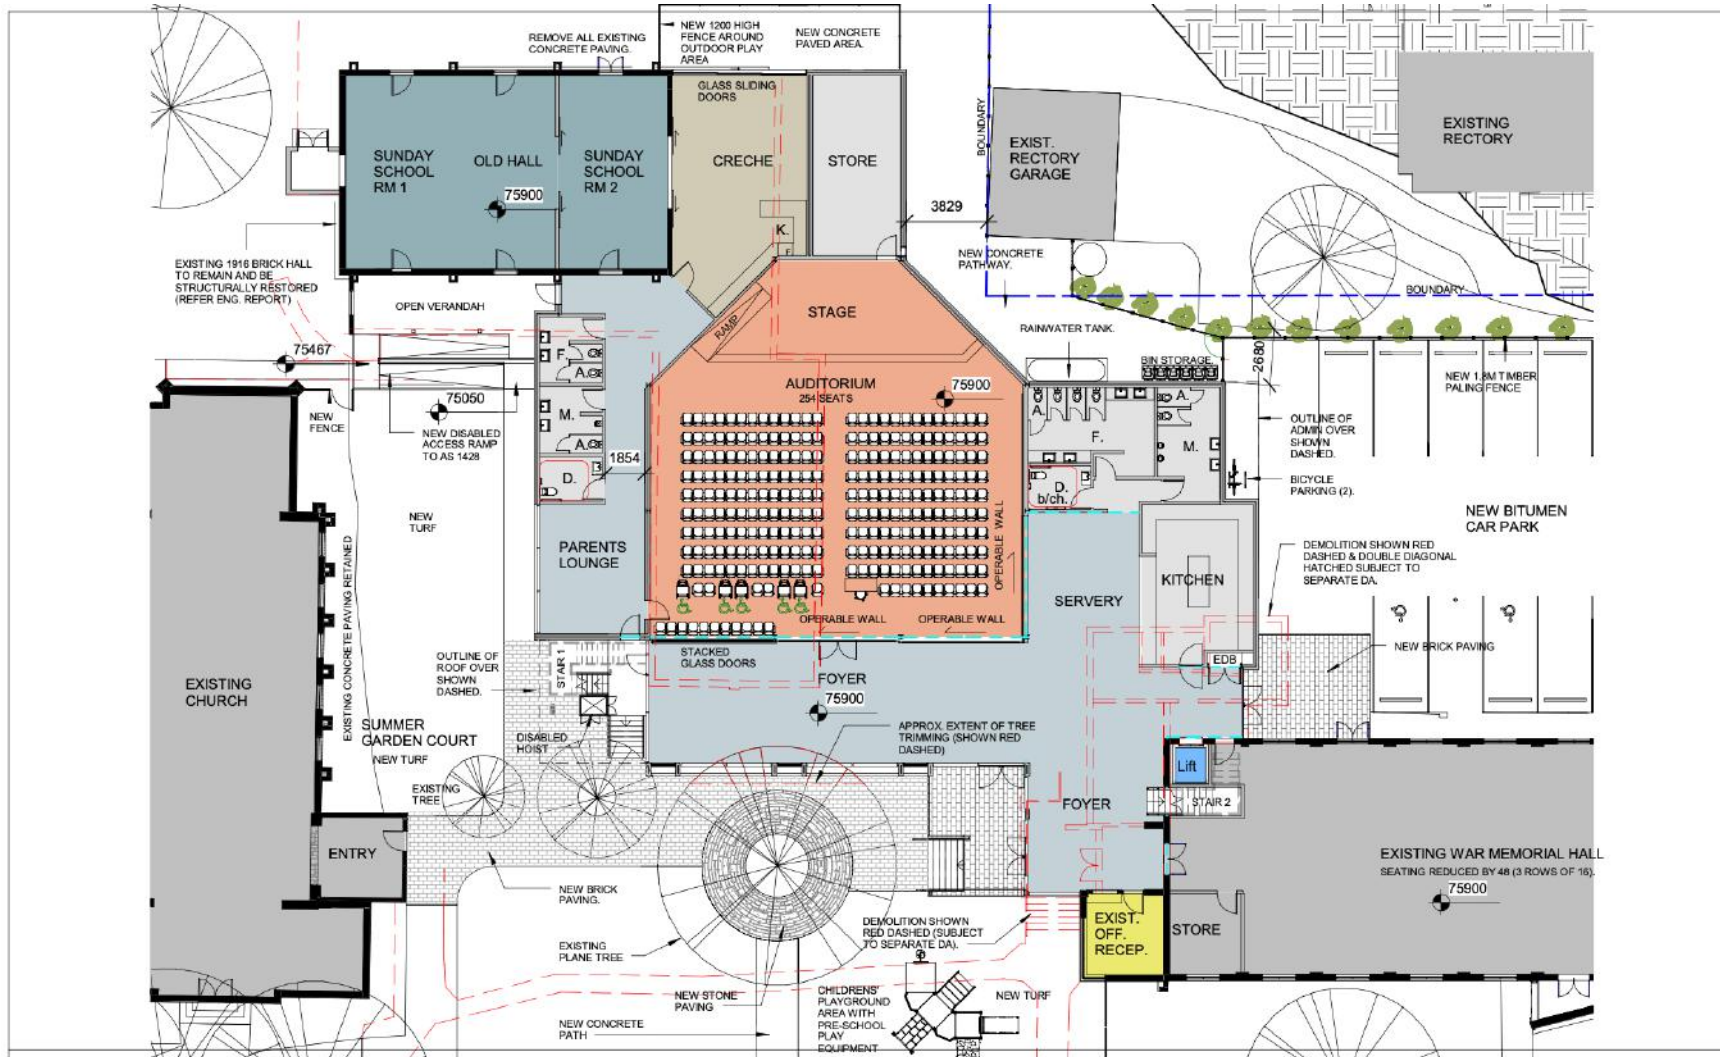


David Mayes B Arch FRAIA Architect Reg No. 3190  
 James Buckman B Arch Architect Reg No. 9835

# NEW AUDITORIUM & ADMINISTRATION

ST PHILIP'S EASTWOOD ANGLICAN CHURCH

# GROUND FLOOR

Project number	1608	<b>DA103 C</b>
Date	21 August 2017	
Drawn by	James Buckman	
Checked by	David Mayes	
		Scale 1 : 200

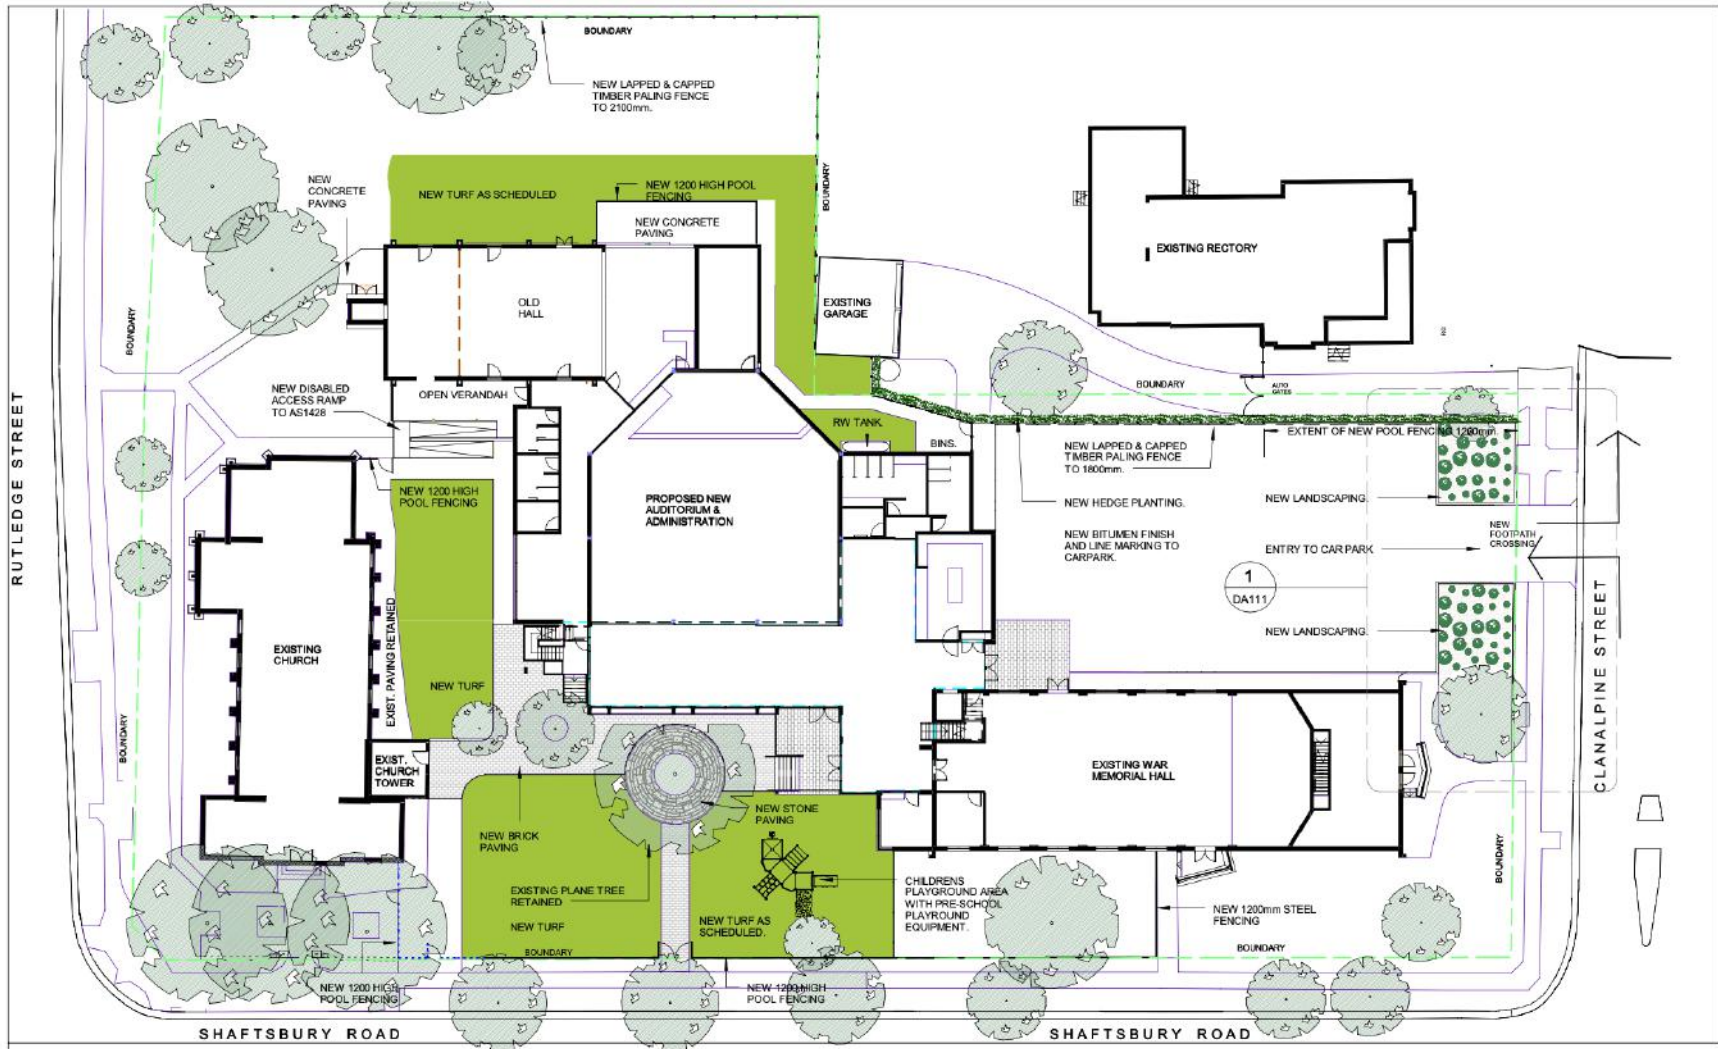

David Mayes B Arch FRAIA Architect Reg No. 3190  
 James Buckman B Arch Architect Reg No. 9835

## NEW AUDITORIUM & ADMINISTRATION

ST PHILIP'S EASTWOOD ANGLICAN CHURCH

## LANDSCAPE PLAN

Project number	1608	<b>DA110 C</b>
Date	21 August 2017	
Drawn by	James Buckman	
Checked by	David Mayes	
	Scale	1 : 300